
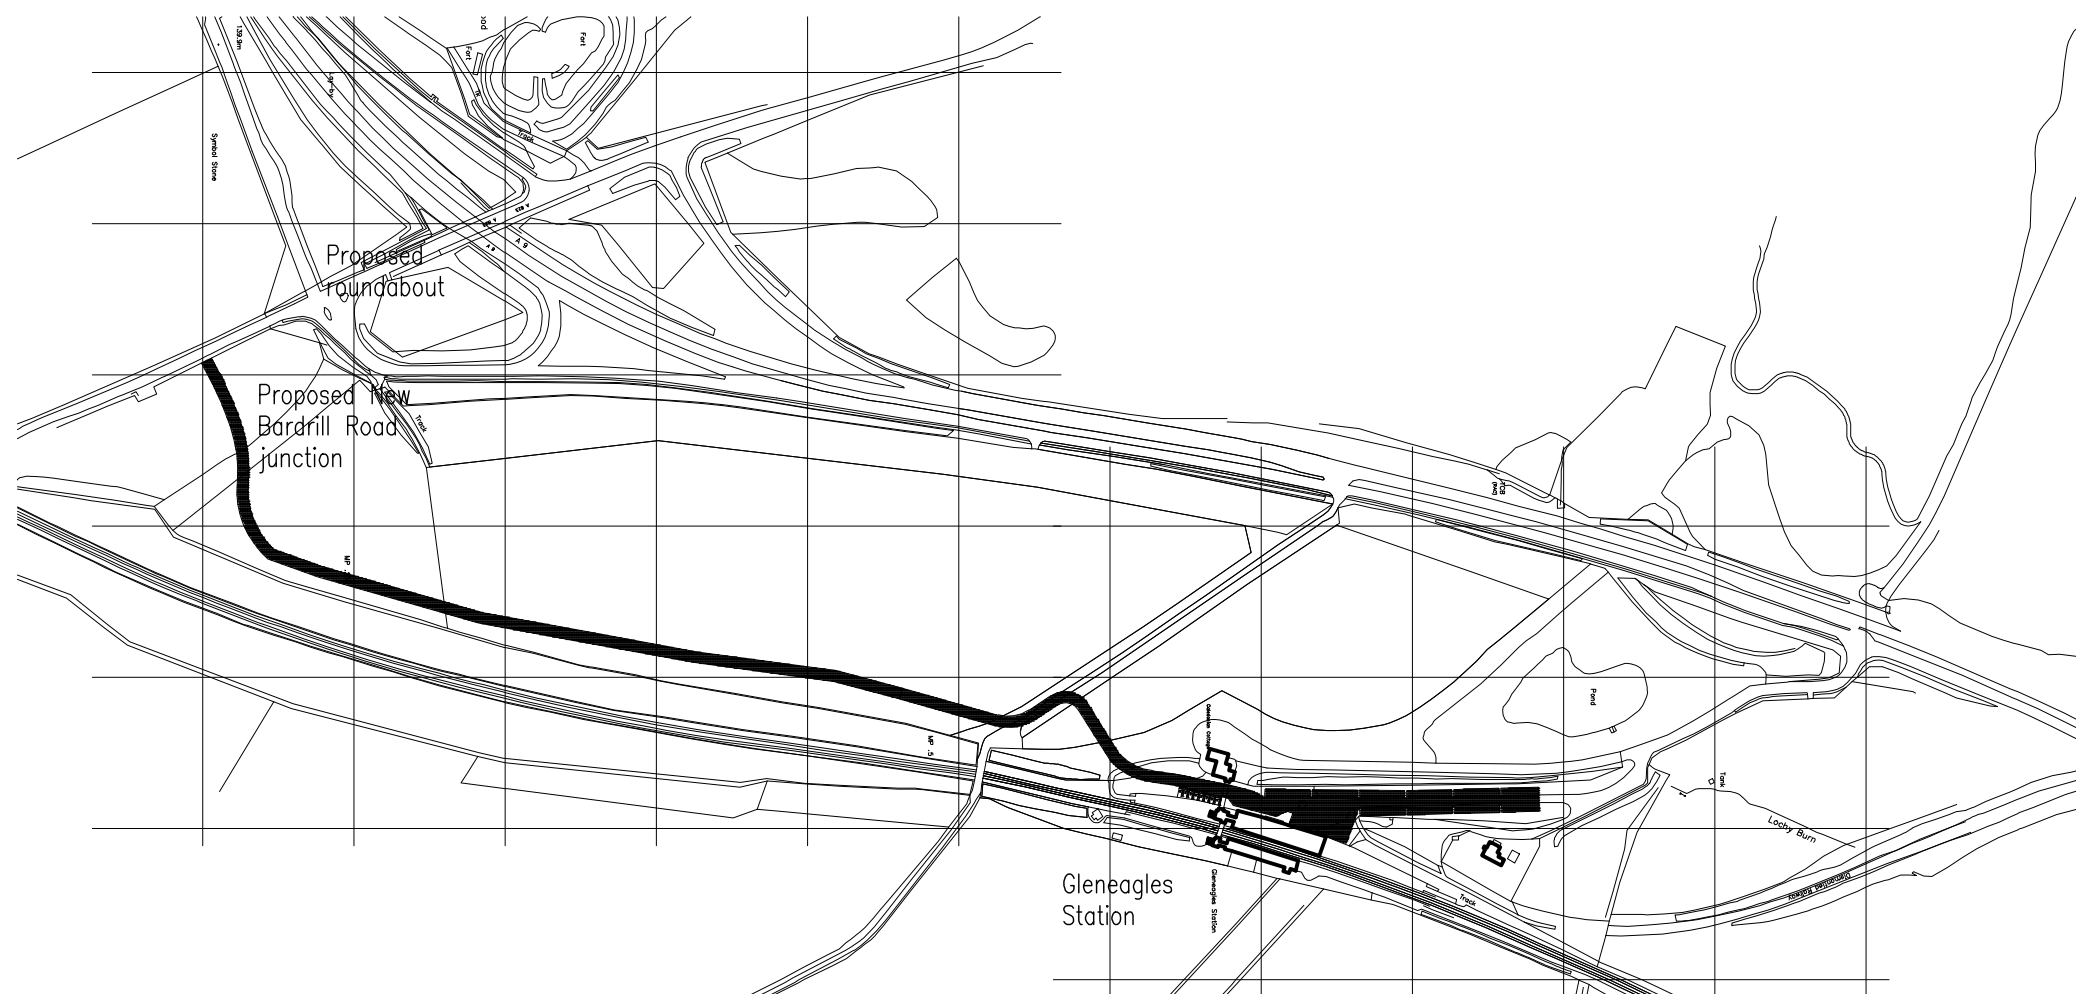


idp architects llp adelphi centre 12 commercial road glasgow g5 0pq
tel: 0141 429 5151 fax: 0141 429 6161 e-mail: idp@idparchitects.co.uk

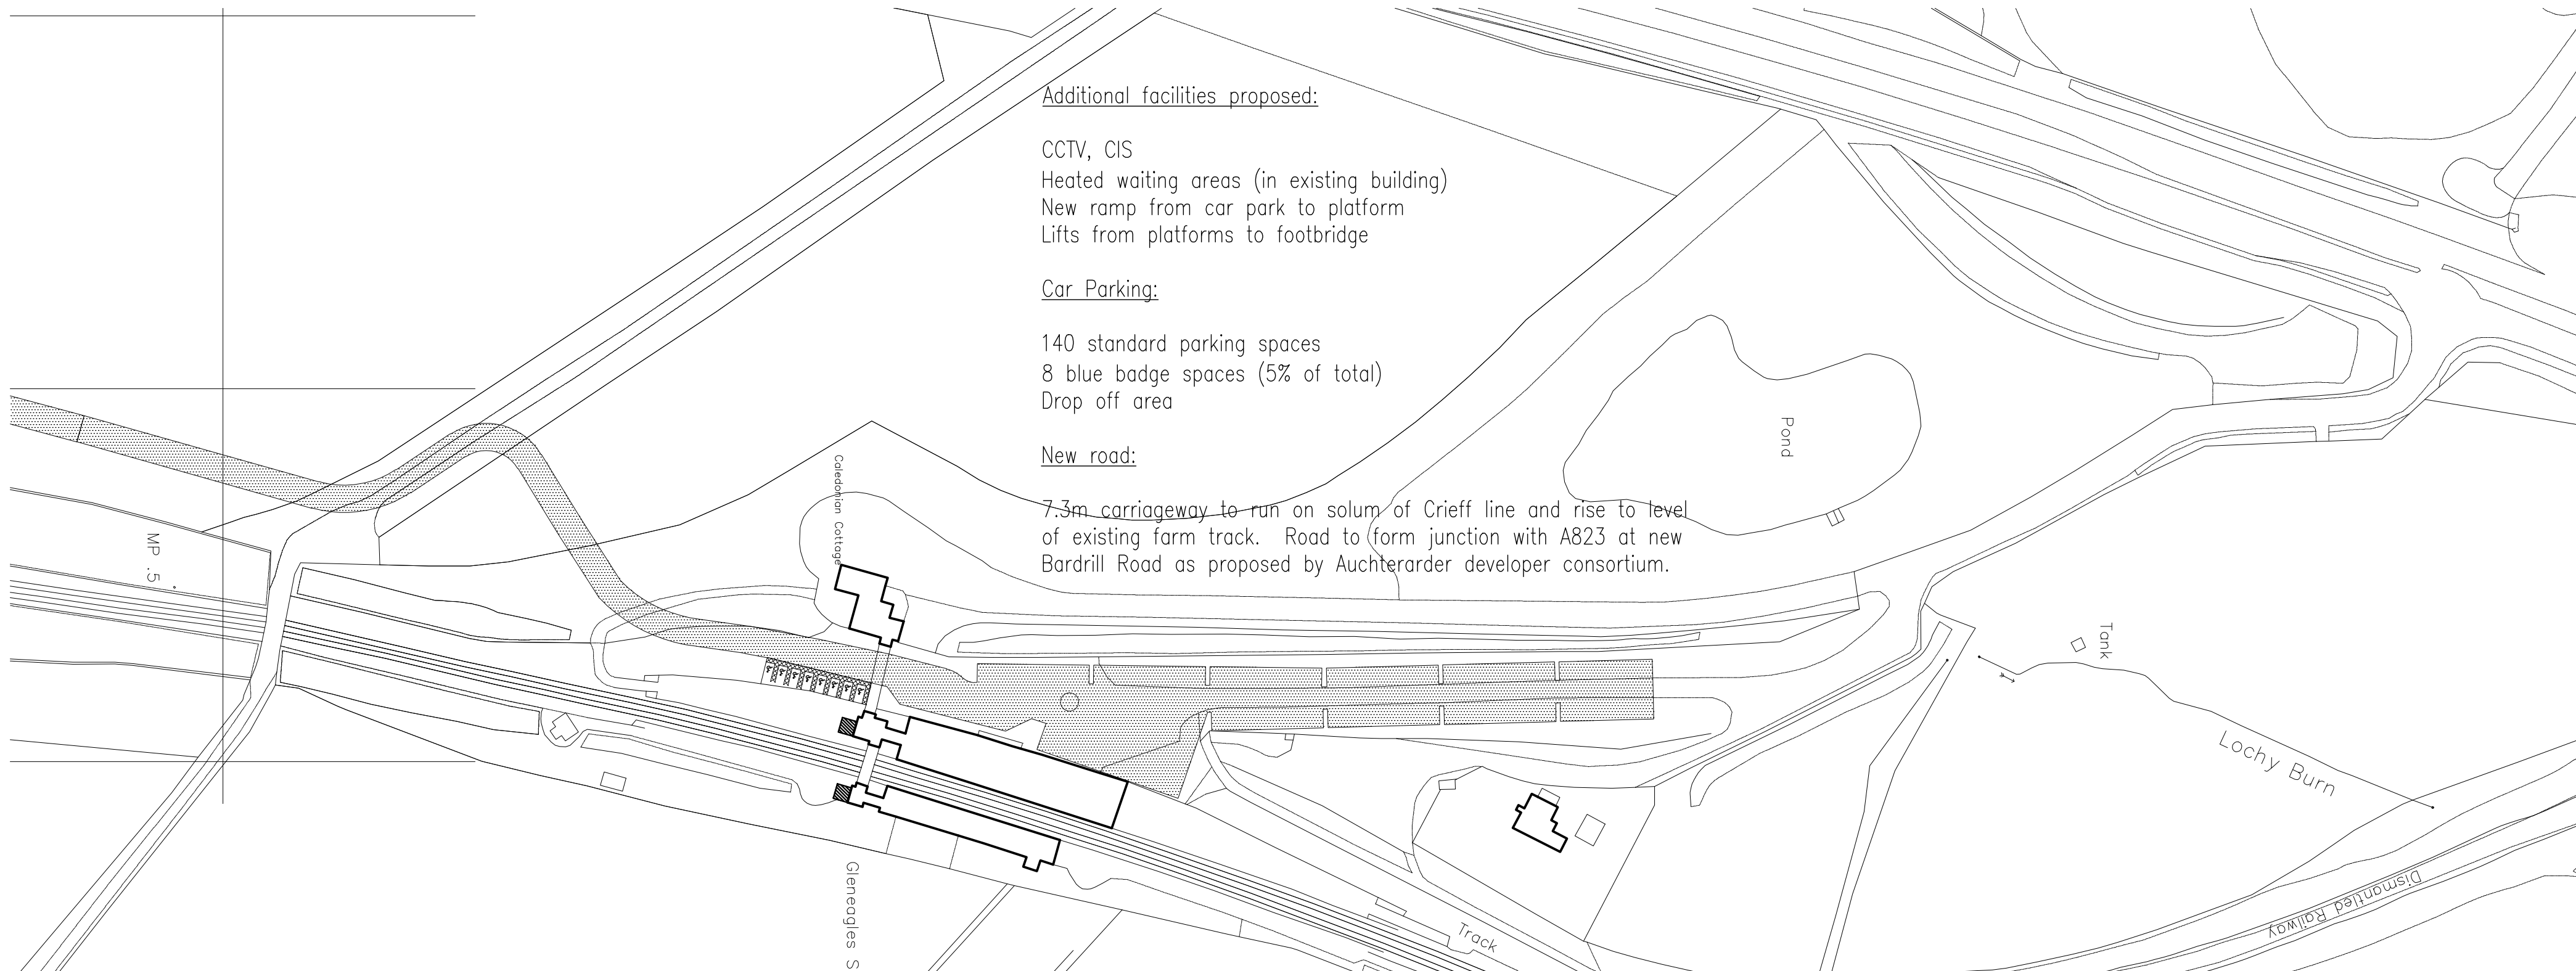

[gleneagles station as proposed]

architects

interior designers

cdm co-ordinators

project

Tay Estuary Rail Study for TACTRAN

drg title

Gleneagles Station as proposed

cad ref.

\\tactran\ters\drawings

scale

1:1250/ 5000 @A3

date

February 2009

drawn

hi

checked

wdl

approved

drg no.

09009 03

idp architects llp adelphi centre 12 commercial road glasgow g5 0pq

tel: 0141 429 5151 fax: 0141 429 6161 e-mail: idp@idparchitects.co.uk


6-car length

New facilities proposed:

CCTV, CIS
Heated waiting shelters
Ramp and stairs to footbridge

Car Parking:

394 standard parking spaces (96 in overflow car park)
21 blue badge spaces (5% of total)
Drop off area

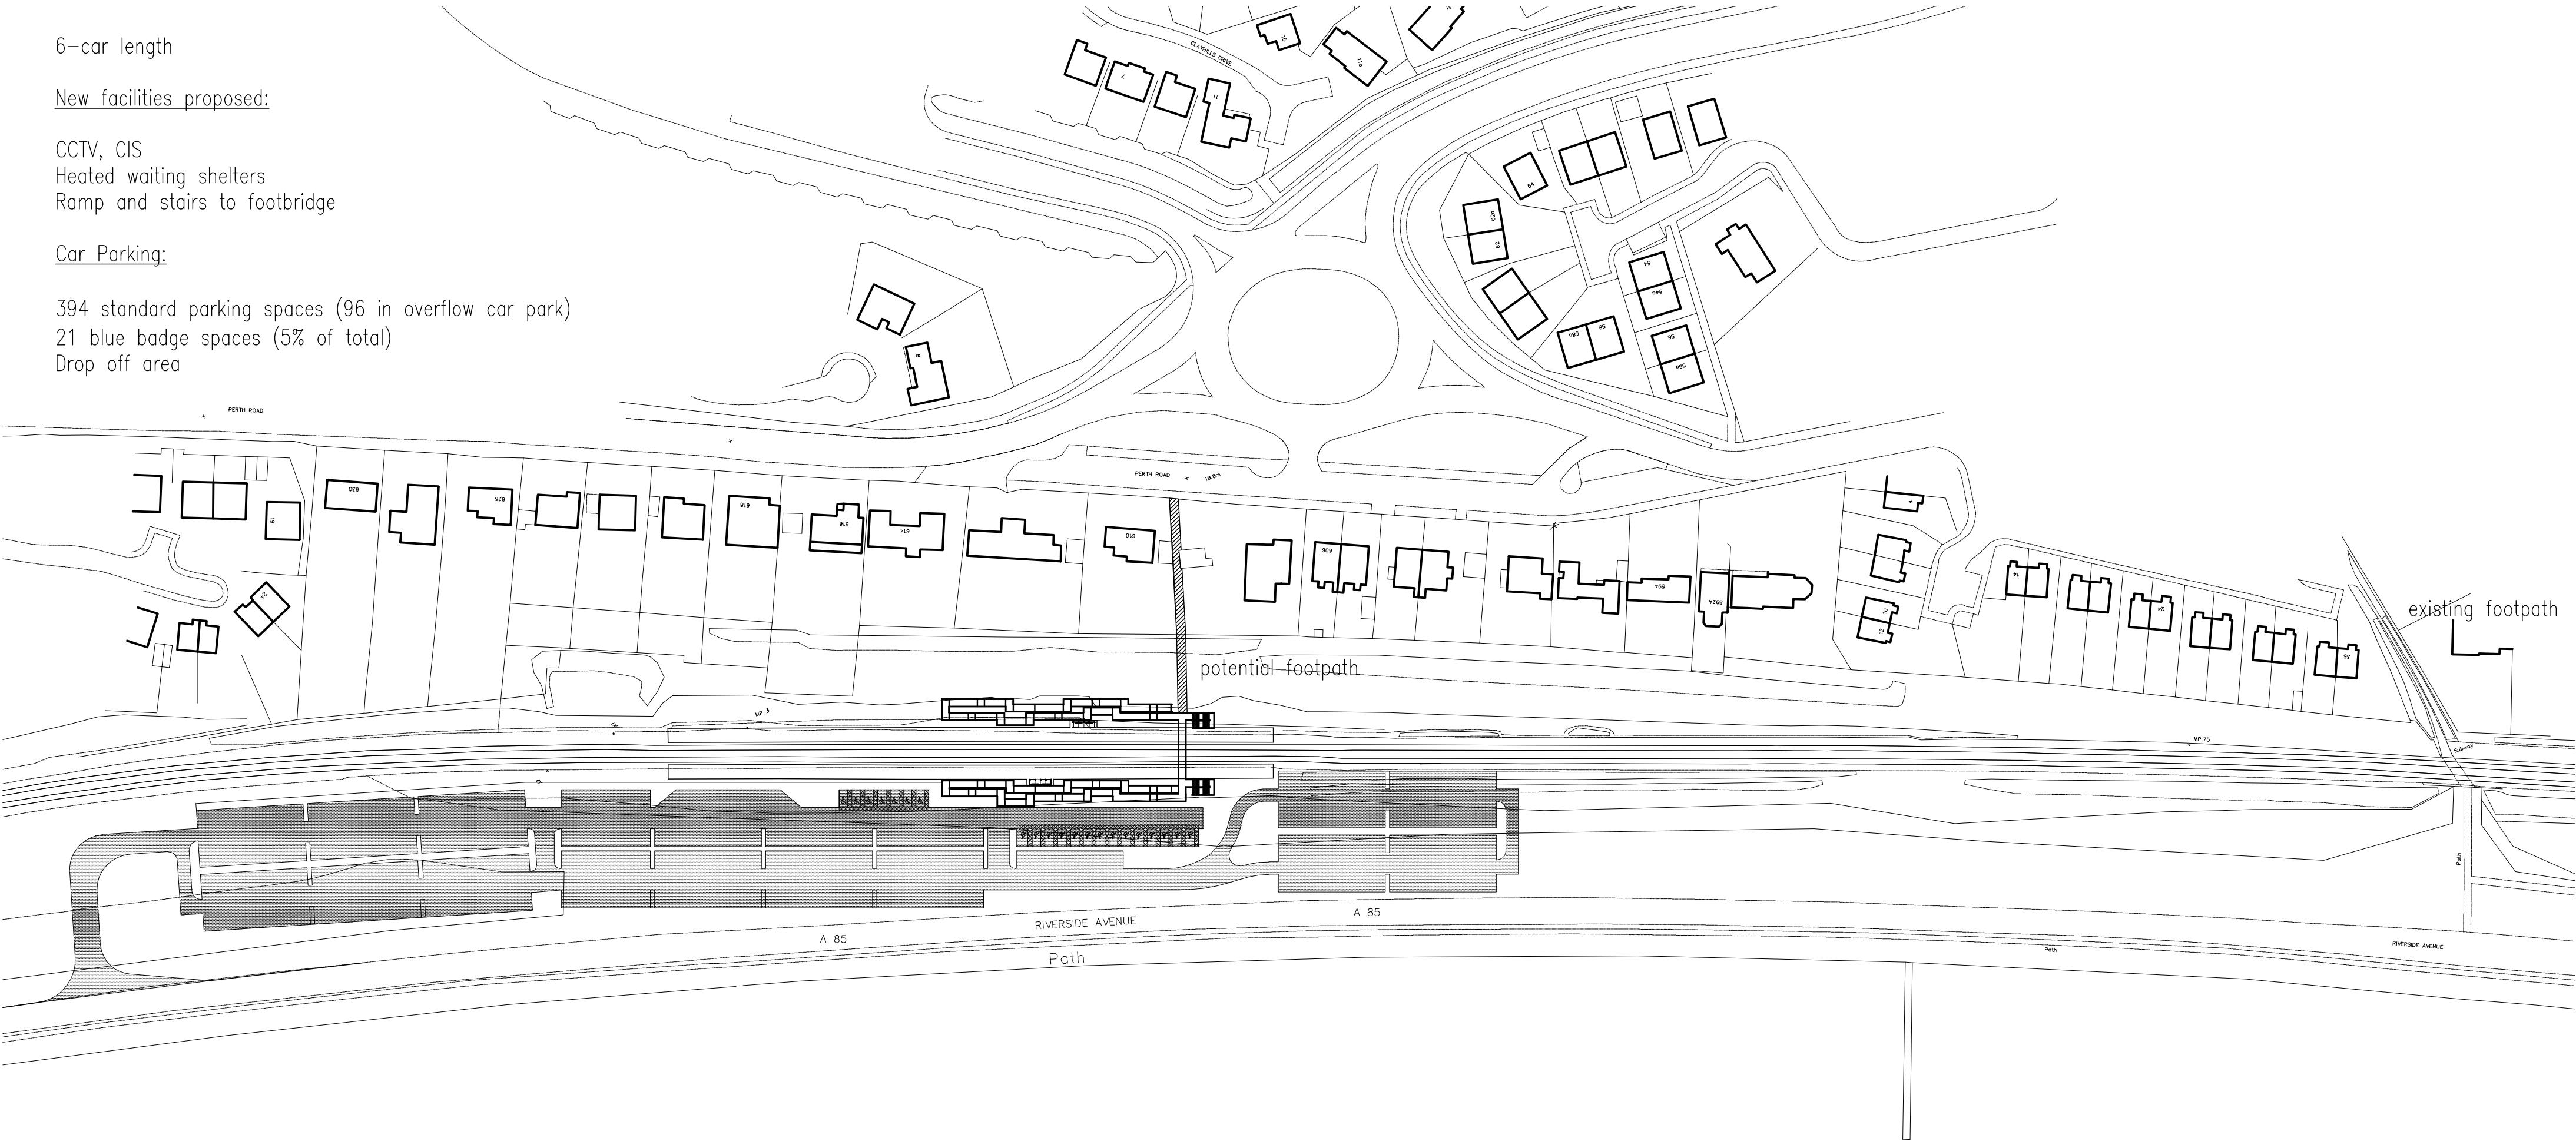

[dundee west station as proposed]

architects

interior designers

cdm co-ordinators

project

Tay Estuary Rail Study
for TACTRAN

drg title

Dundee West Station as proposed

cad ref.

\\tactran\ters\drawings

scale

1:1250@A3

date

February 2009

drawn

hi

checked

wdl

approved

drg no.

09009 04

idp architects llp adelphi centre 12 commercial road glasgow g5 0pq
tel: 0141 429 5151 fax: 0141 429 6161 e-mail: idp@idparchitects.co.uk